



CRANBROOKE AVENUE

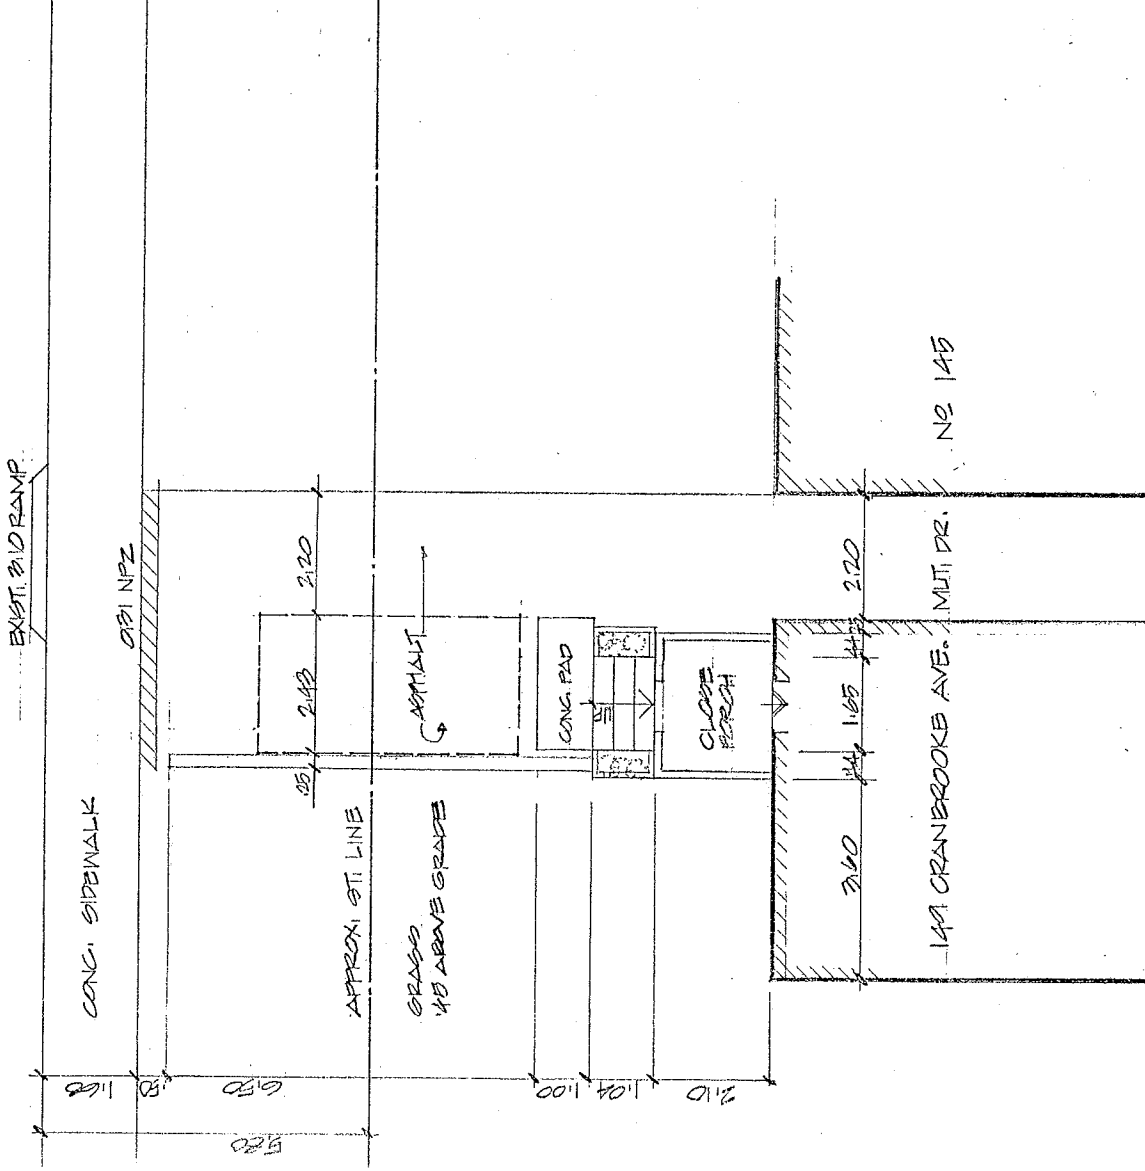

DEPARTMENT OF PUBLIC WORKS
Street Allowance Control Branch

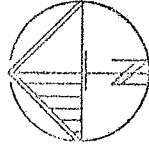

DRIVEWAY WIDENING APPLICATION FR: 73795 DW:

Total Proposed Parking Area Below Street Line: 4.86 M²

Drawn By: ANZ Date: 10.2.84 Scale: 1:100

Fire Chief to use Red Hatching and return 2 copies to S.A.C. Branch, Metro Police to use Green Hatching and return 2 copies to S.A.C. Branch, Parks Department, for signature, Traffic Engineering Branch to arrange for a site inspection of the subject location and advise me from a Traffic standpoint and return two copies to S.A.C. Branch.

APPROVED	DATE
Fire Department	
Police Department	
Traffic Engineering DPW	
Parks Department	
Buildings Department	